


SECTION A-A

N.T.S.
ORIENTATION FOR
POLE STEP HOLES

LENGTH (m)	STRENGTH (kN)	STOCK CODE
15.50	6	H23371
15.50	8	H23389
15.50	12	152868

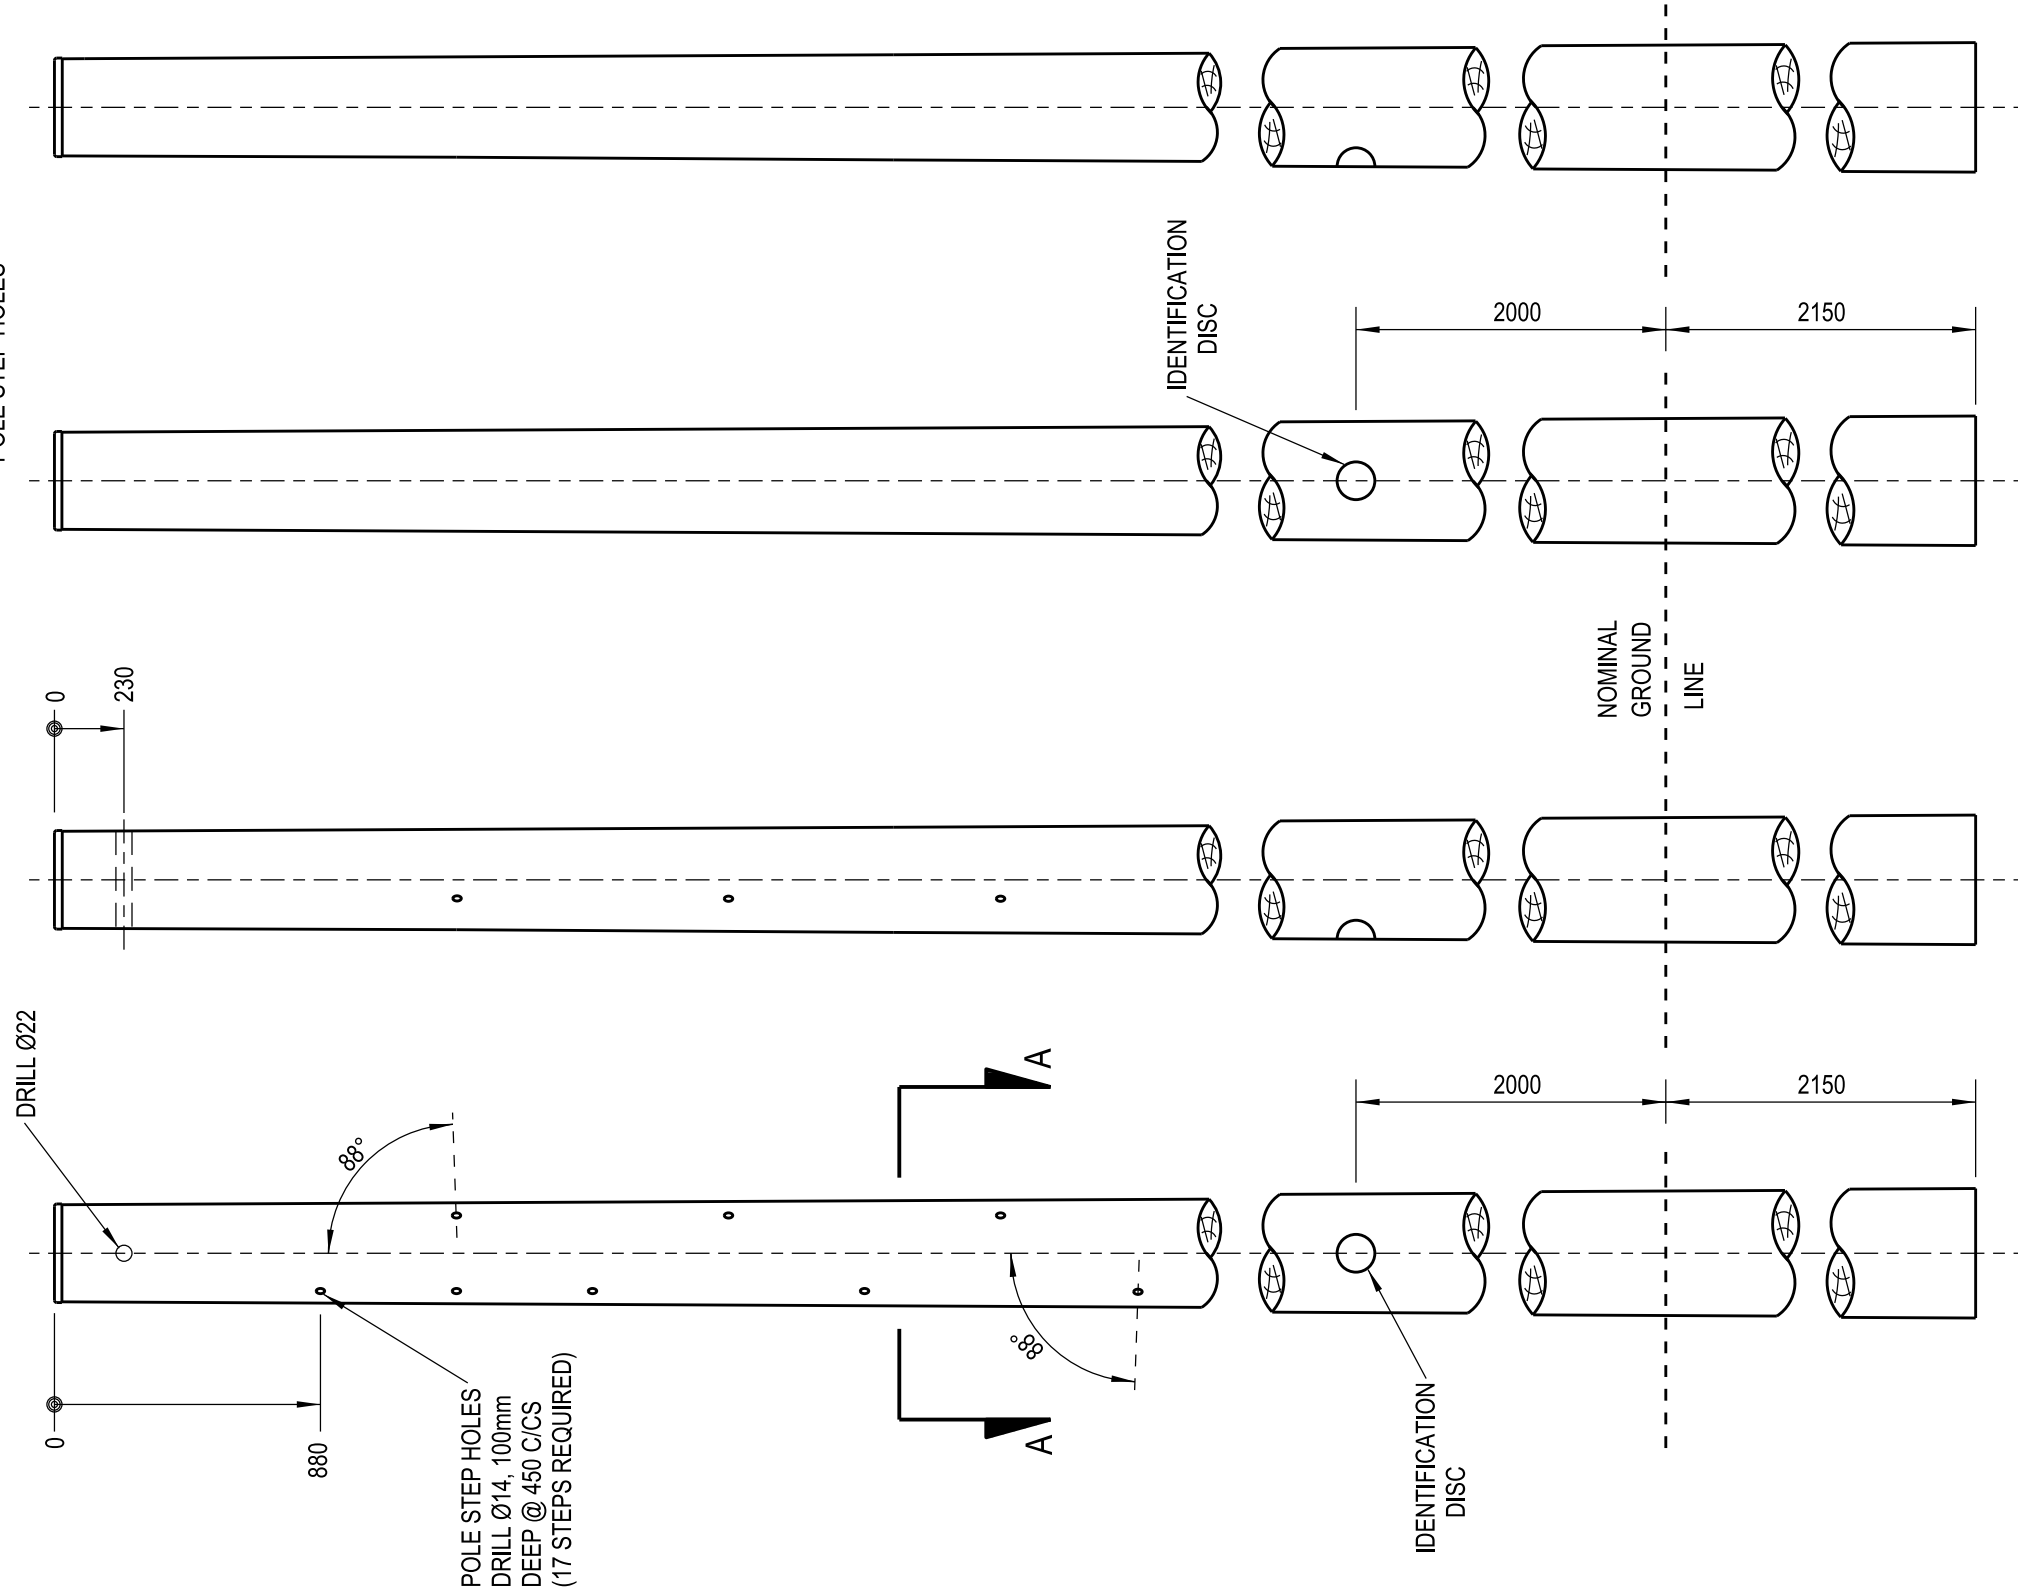

**DRESSING FOR
12 kN POLES**

**DRESSING FOR
6 AND 8 kN POLES**

DIMENSIONS ARE IN MILLIMETRES UNLESS STATED OTHERWISE

CAD DRAWING
DO NOT MANUALLY AMEND
A M E N D M E N T S
DWN: PATRICIA RIOS
CHKD: PHILLIP JONES
DATE: 19/11/2014
AUSGRID BORDER ADDED.
STOCK CODES AMENDED.

APP'D by: DOMINIC SHIELDS

NETWORK STANDARD

145 NEWCASTLE RD WALLSEND, NSW 2287
Ph 02 4951 9388
Fax 02 4951 9389

SCALE	1:25
DESIGNED	-
DRAWN	P.S
CHECKED	P.S
APPROVED	I.NICHOLS
DATE	20/08/92
PROJECT NUMBER	STD
PROJTRAK NUMBER	-

STANDARD CONSTRUCTION DRESSING DETAILS FOR 15.5m TIMBER POLES			
SIZE A3	DRAWING No 515278	SHEET 01	AMD 7