


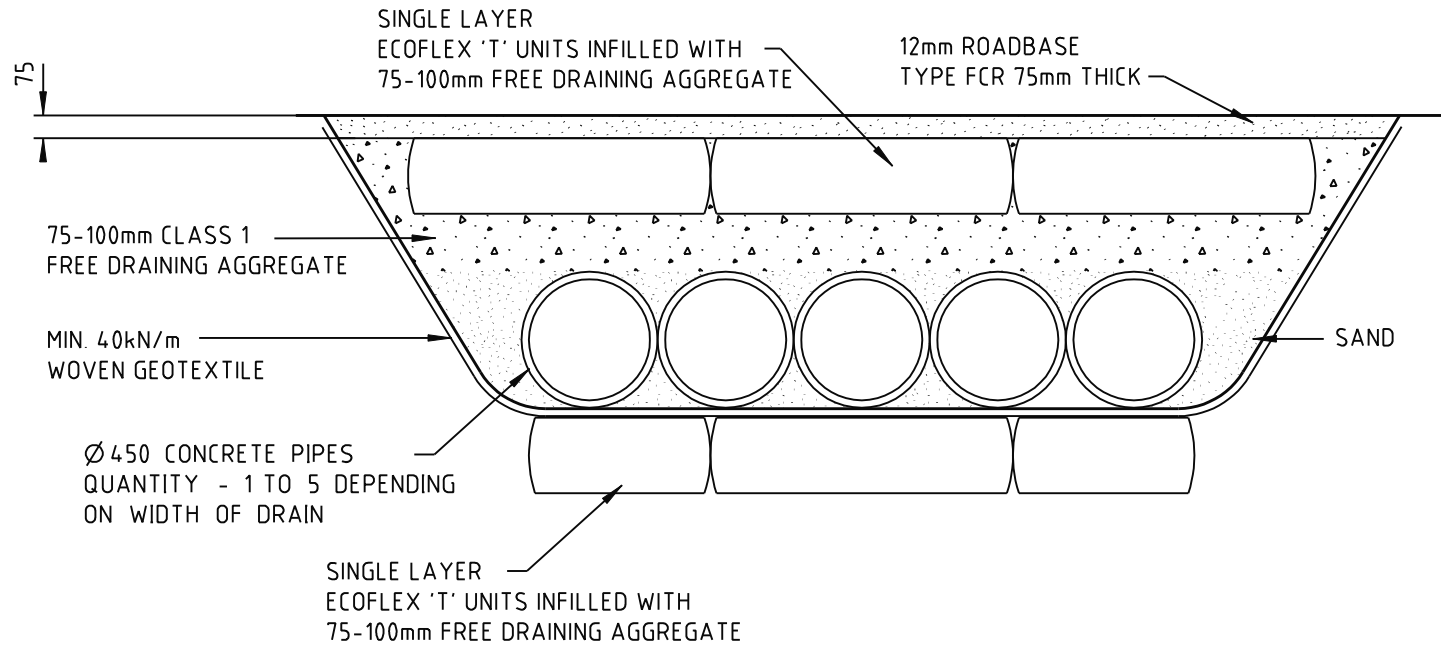

TYPICAL DRAIN CROSSING

CBR < 2.0%

CONSTRUCTION ISSUE

ALL DIMENSIONS IN mm UNLESS NOTED OTHERWISE

CAD DRAWING
DO NOT MANUALLY AMEND

AMENDMENTS

INITIAL ISSUE

1

2

3

4

5

6

7

Enerserve
A business of EnergyAustralia

DESIGN
145 NEWCASTLE RD WALLSEND, NSW 2287
TEL: 4951 9388 FAX: 4951 9389

SCALE
DESIGNED
DRAWN
CHECKED
APPROVED
DATE
PRJTRK No.
PROJECT
NUMBER

NTS
TAM NIVEN
PATRICIA RIOS
TAM NIVEN
LUKE MURRAY
13/03/06
-
STD

STANDARD CONSTRUCTION
ACCESS TRACK
PAVEMENT CONSTRUCTION DETAILS
TYPICAL DRAIN CROSSING

DRAWING No **174992** SHEET **01** AMD **0** SIZE **A4**