


NS 171 DETAIL - APPENDIX B

900 MAX SPAN

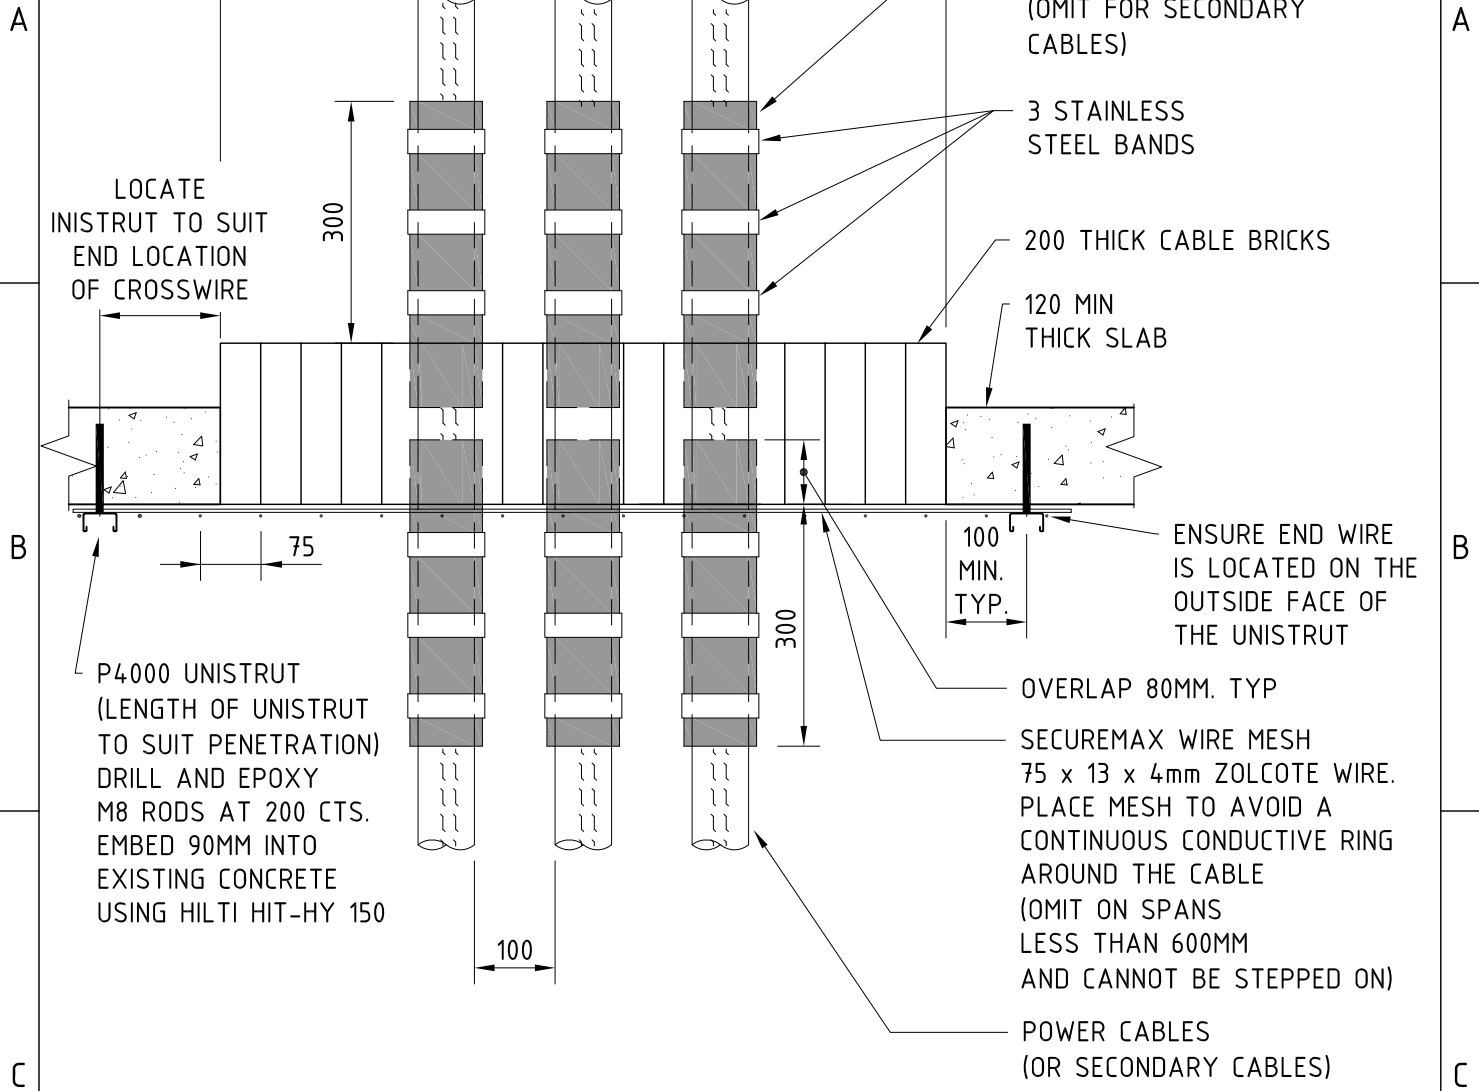

CABLE BRICK FLOOR PENETRATION SEAL


SCALE 1:10

FOR PROMAT PROMASTOP CABLE BRICKS ONLY

NOTES

1. NOT FOR OUTDOOR APPLICATIONS
2. PAINT 'NO STEP' ON LOCATIONS WHERE PEDESTRIAN TRAFFIC IS POSSIBLE
3. DESIGNED FOR PEDESTRIAN LOAD (ACCIDENTAL)

CONSTRUCTION ISSUE

CAD DRAWING DO NOT MANUALLY AMEND AMENDMENTS 0 INITIAL ISSUE	 570 George Street SYDNEY NSW 2000	SCALE	AS SHOWN	CABLE BRICK FLOOR PENETRATION SEAL					
		DESIGNED	J.WOODBRIDGE						
DRAWN	J.ABDILLA								
CHECKED	J.MESSIH								
APPROVED	K.GALLEN								
DATE	02-04-13								
PRJTRK No.	-								
PROJECT NUMBER	-	DWG No	230284	SHEET	1	AMD	0	SIZE	A4