

NS 171 DETAIL - APPENDIX B

900 MAX SPAN

A

A

B


B

C

C

D

D

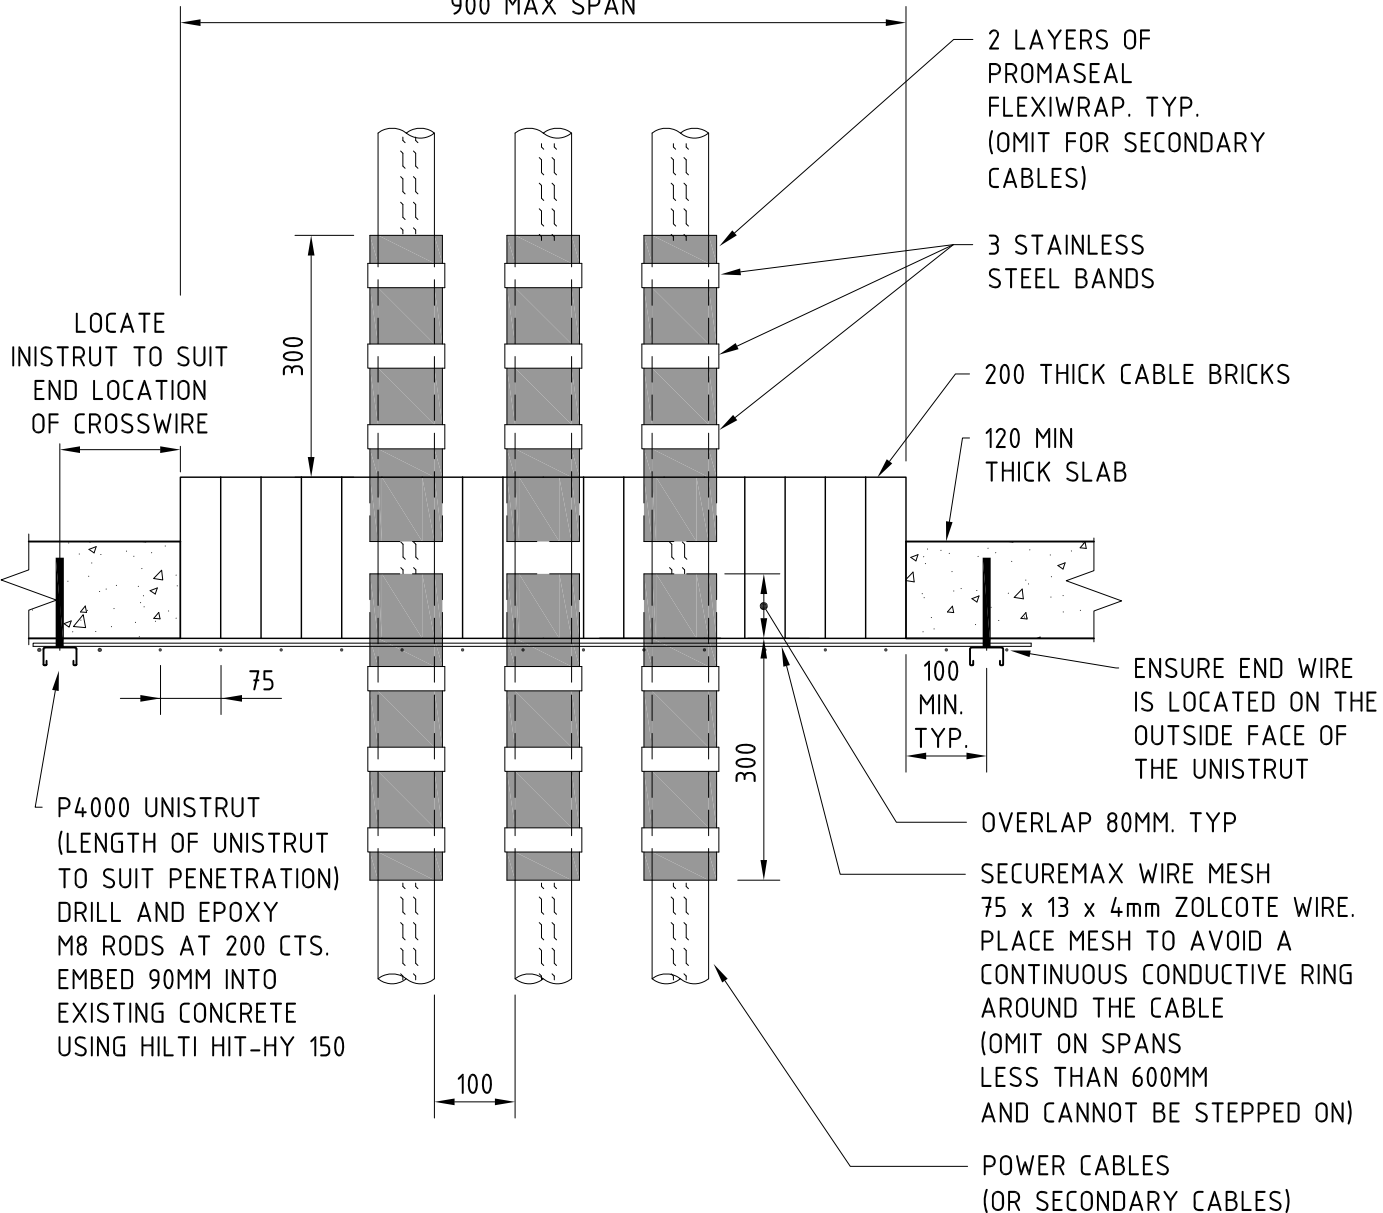

CABLE BRICK FLOOR PENETRATION SEAL

SCALE 1:10

FOR PROMAT PROMASTOP CABLE BRICKS ONLY

NOTES

1. NOT FOR OUTDOOR APPLICATIONS
2. PAINT 'NO STEP' ON LOCATIONS WHERE PEDESTRIAN TRAFFIC IS POSSIBLE
3. DESIGNED FOR PEDESTRIAN LOAD (ACCIDENTAL)

CONSTRUCTION ISSUE

CAD DRAWING DO NOT MANUALLY AMEND	
AMENDMENTS	
0	INITIAL ISSUE



SCALE	AS SHOWN
DESIGNED	J.WOODBRIDGE
DRAWN	J.ABDILLA
CHECKED	J.MESSIH
APPROVED	K.GALLEN
DATE	02-04-13
PRJTRK No.	-
PROJECT NUMBER	-

CABLE BRICK FLOOR PENETRATION SEAL			
DWG No	230284	SHEET	1
		AMD	0
		SIZE	A4

